

GAFP Annual Scientific Assembly and Exhibition

November 14-15, 2019

Atlanta Evergreen Marriott Conference Center

Salons A-D


Stone Mountain, GA



Show Information	
Show Name	GAFP
Show Dates	November 14-15, 2019
Move-In	November 14, 2019
Job #	G134681119
AE	Marcy Anderson

Inventory as of 09/11/2019

Dimension	Size	Qty	SqFt
6'x8'	48	54	2,592
Totals:		54	2,592

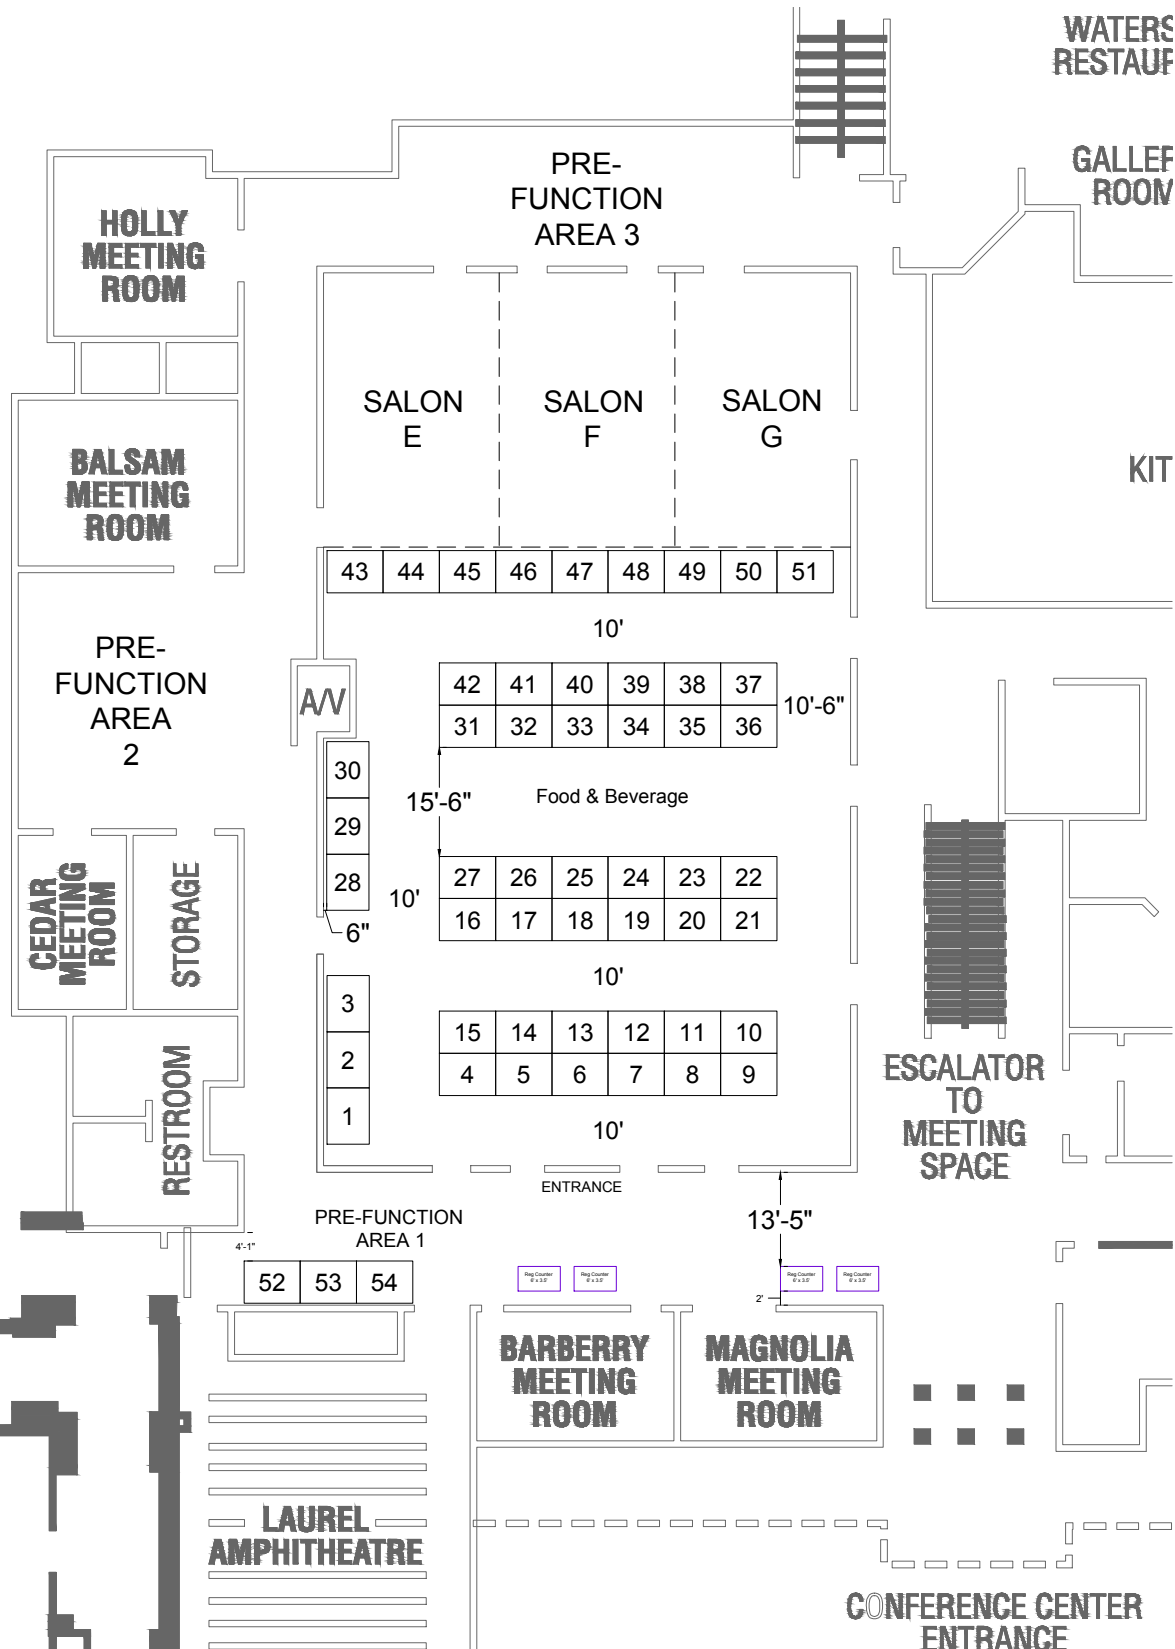

Floor Plan Legend	
FE	Fire Extinguisher
FS	Fire Strobe
FHC	Fire Hose Cabinet

Venue Info	
Building Name	Atlanta Evergreen Marriott Conference Center
Hall	Salons A-D
Floor	----
Address	4021 Lakeview Dr Stone Mountain, GA 30083

Drawing Information	
File Path	J:\01_Floor Plans_01_SEB SHOW FLOORPLANS\011911_November\GAFP Annual Scientific Assembly and Exhibition_G134681119.dwg
File Name	GAFP Annual Scientific Assembly and Exhibition_G134681119.dwg
Drawn By	Jayson de Nieva
Last Saved	9/5/2019 6:48 AM
Saved By	Tmckee
Tab	Floorplan
Paper Size	ANSI full bleed A (11.00 x 8.50 Inches)
Scale	NTS

1531 Carroll Drive NW
Atlanta, GA 30318
(v) 404-720-8600
(f) 404-720-8750

Shepard Exposition Services has made every effort to ensure the accuracy of all information contained on this floor plan. However, no warranties, either expressed or implied, are made with respect to this floor plan. Verifying the locations of building columns, utilities, or other architectural components of the facility is the sole responsibility of the exhibitor/show management.

SUBJECT TO FIRE MARSHAL APPROVAL